


THE JEFFERSON



FRONT ELEVATION

SCALE: 1/4" = 1'-0"

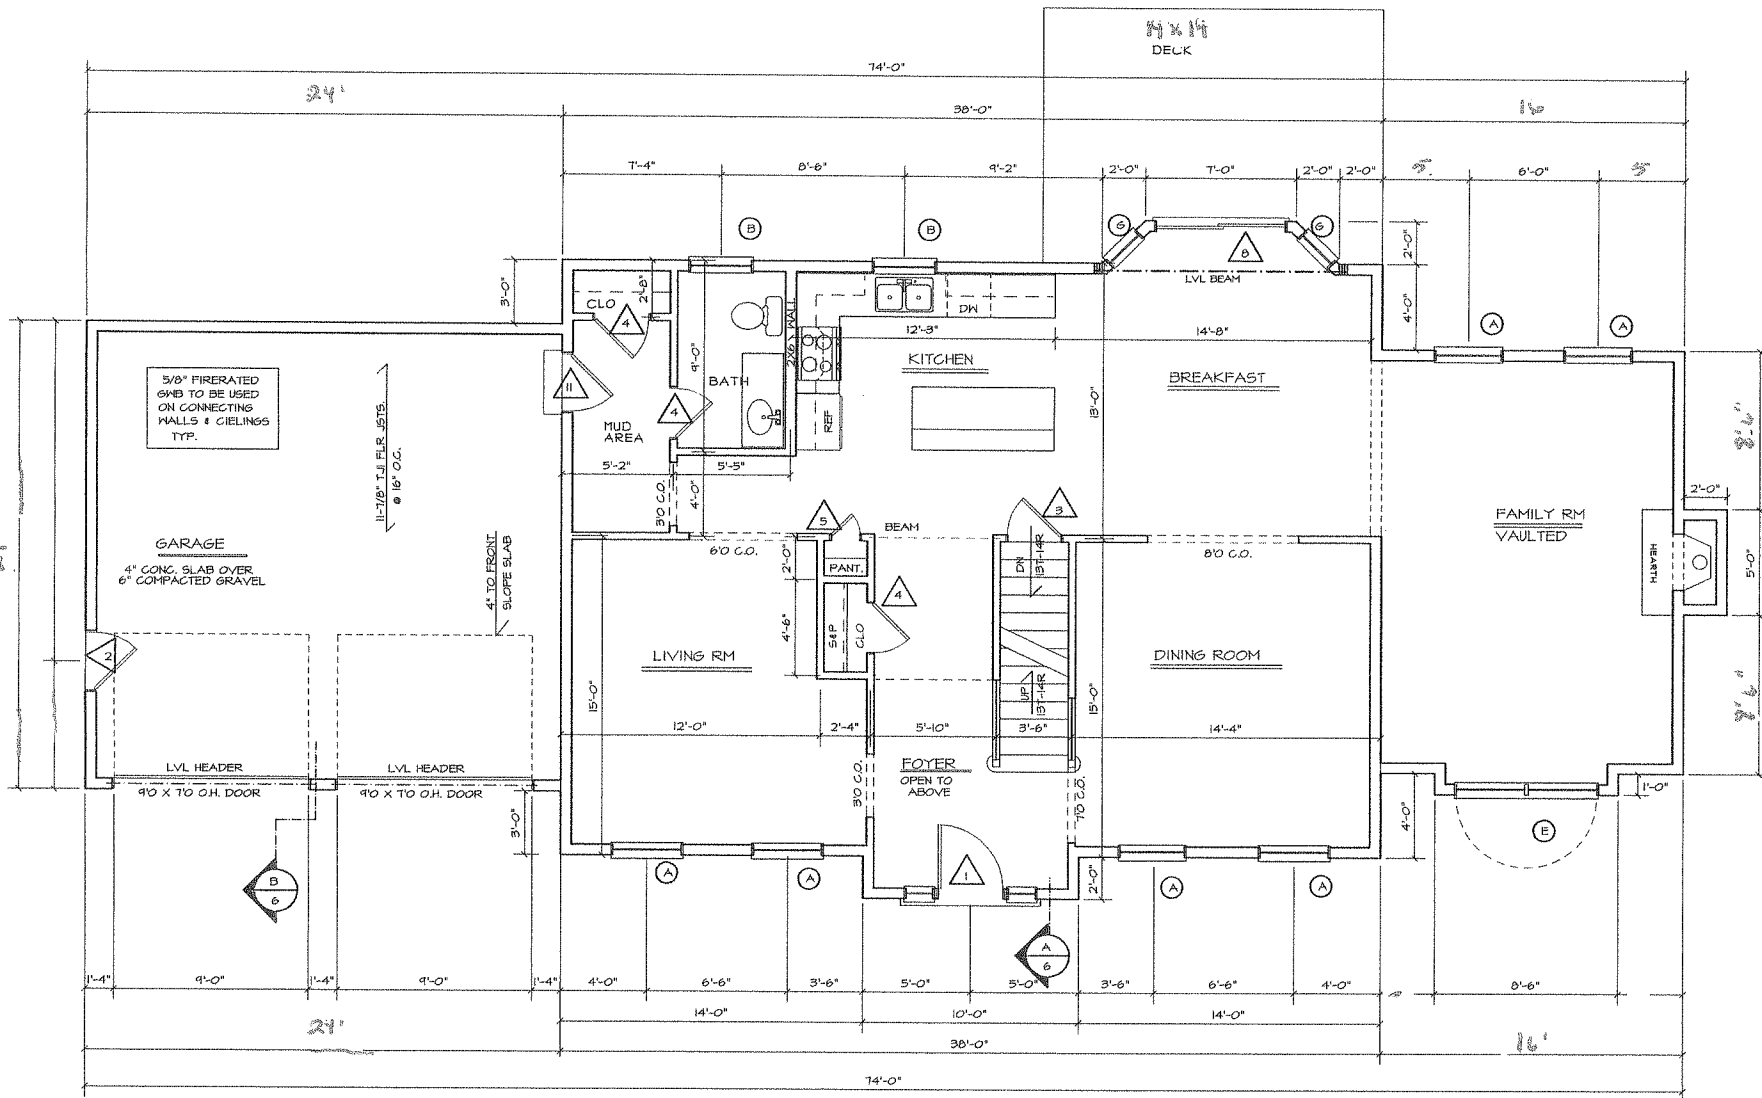

FIRST FLOOR

SCALE: 1/4" = 1'-0"

Alternative
Designs
 Inc.
 09-185

These drawings, specifications, and the design conveyed are the exclusive property of Alternative Designs Inc. No part of these documents or of the design is expressly prohibited. A.D.I. © 2000

Alternative
ADesigns
Inc.
 www.altdesigns.us
 Residential/Commercial Design
 225 Eddy Rd., Manchester, N.H. 03102
 phone: (603) 645-4388 fax: (603) 645-6010


Contractor to check & verify all dimensions & structural members before construction. All construction shall be in strict compliance with The State of New Hampshire or Massachusetts Building Codes, whichever applicable.

"THE JEFFERSON"

NO.	REVISIONS

09-185
 JAN 2010
 SHEET 3 OF 6

A3

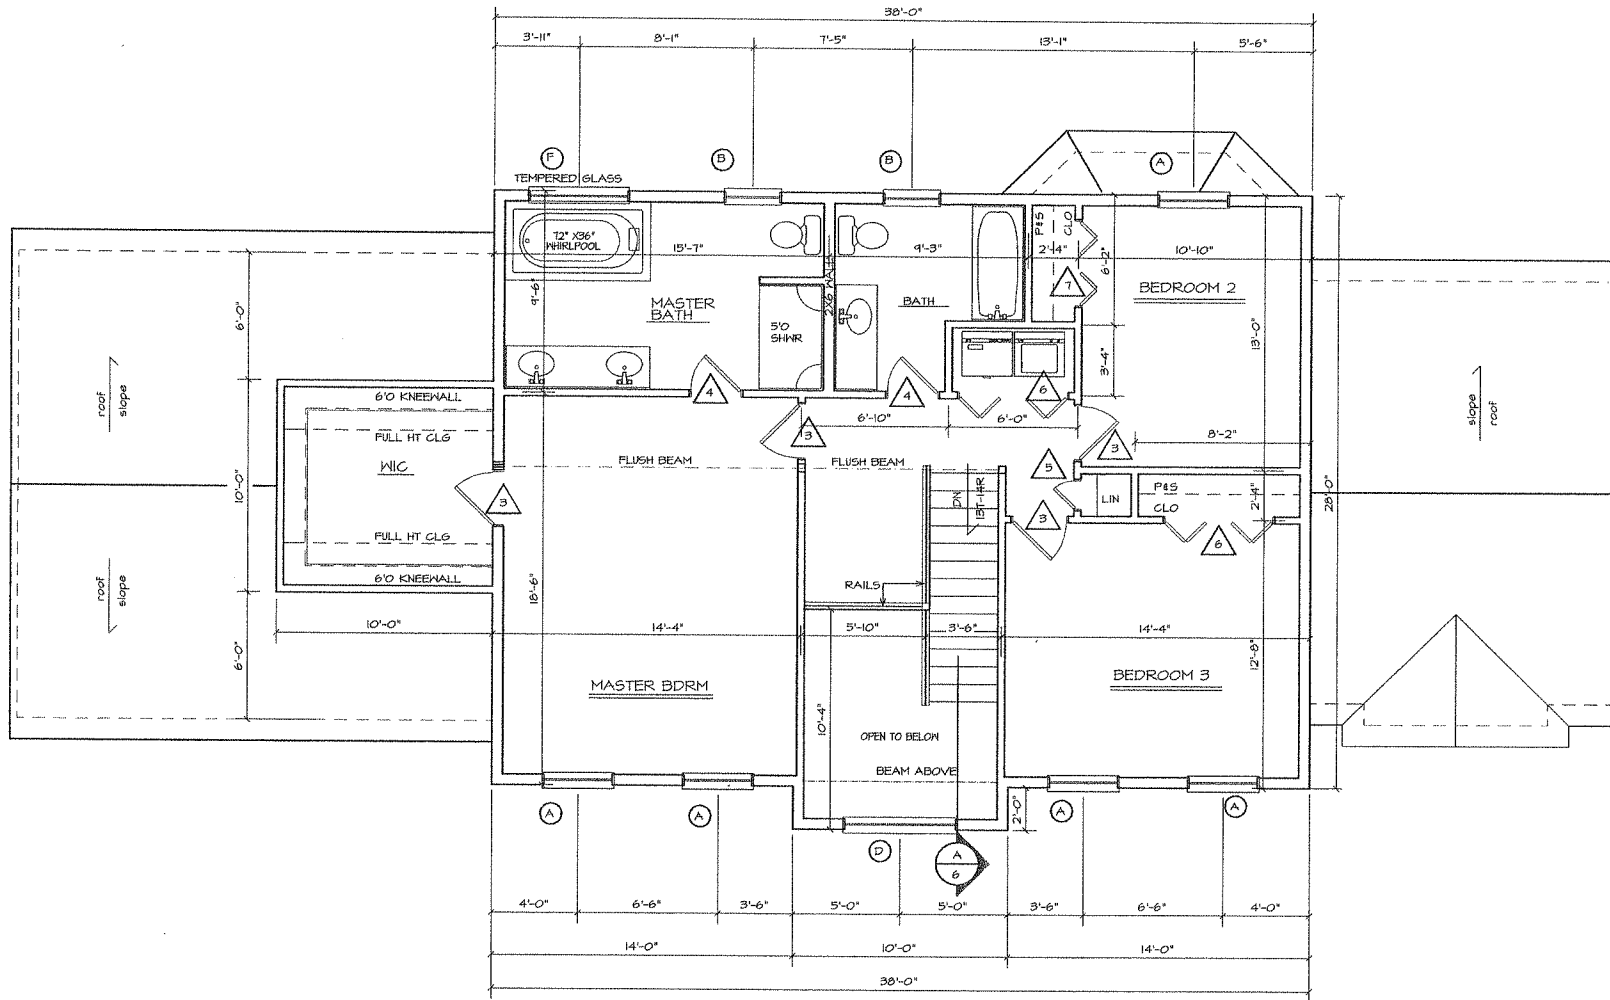

SECOND FLOOR

SCALE: 1/4" = 1'-0"

**Alternative
Designs
Inc.**
09-185

These drawings, specifications, and notes are the property of Alternative Designs Inc. Any form of reproduction of these documents, or of this design, is expressly prohibited. A.D.I. © 2010

**Alternative
Designs
Inc.**
www.altdesigns.us
Residential/Commercial Design
255 Eddy Rd., Manchester, N.H. 03102
phone: (603) 645-1338 fax: (603) 645-6010

Contractor to check & verify all dimensions & structural members before construction. All work shall be in strict compliance with the State of New Hampshire or Massachusetts Building Codes, whichever applicable.

"THE JEFFERSON"

NO.	REVISIONS

09-185
JAN 2010
SHEET 4 OF 6

A4