




THE KENNEDY

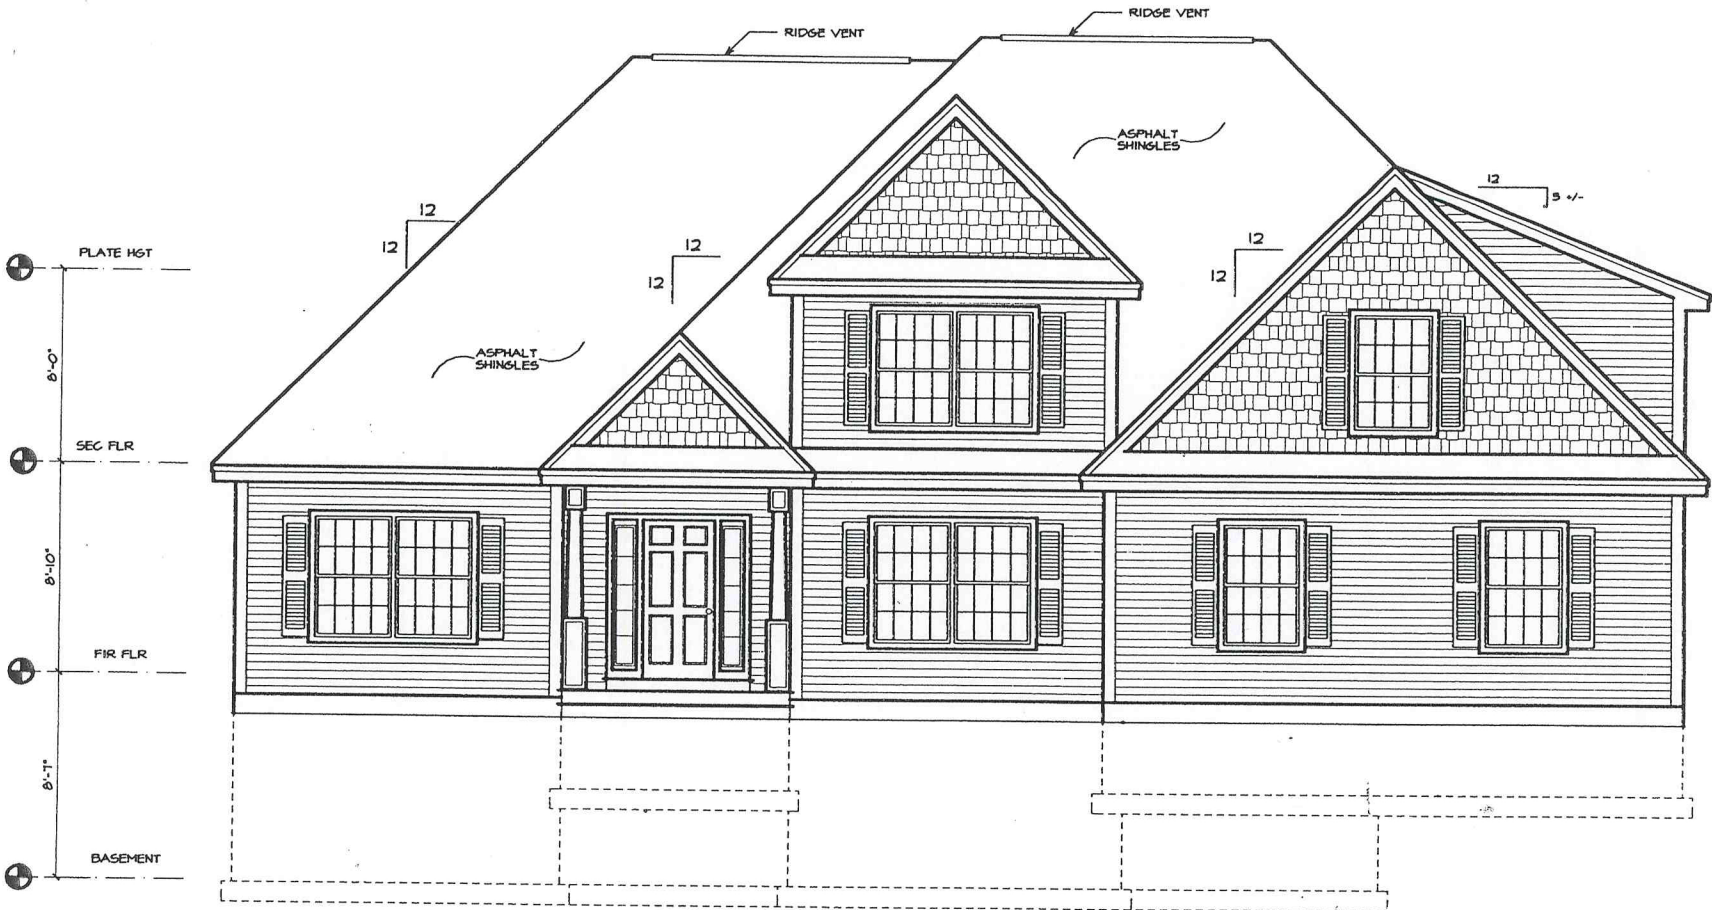

1 FRONT ELEVATION
A1 SCALE: 1/4" = 1'-0"

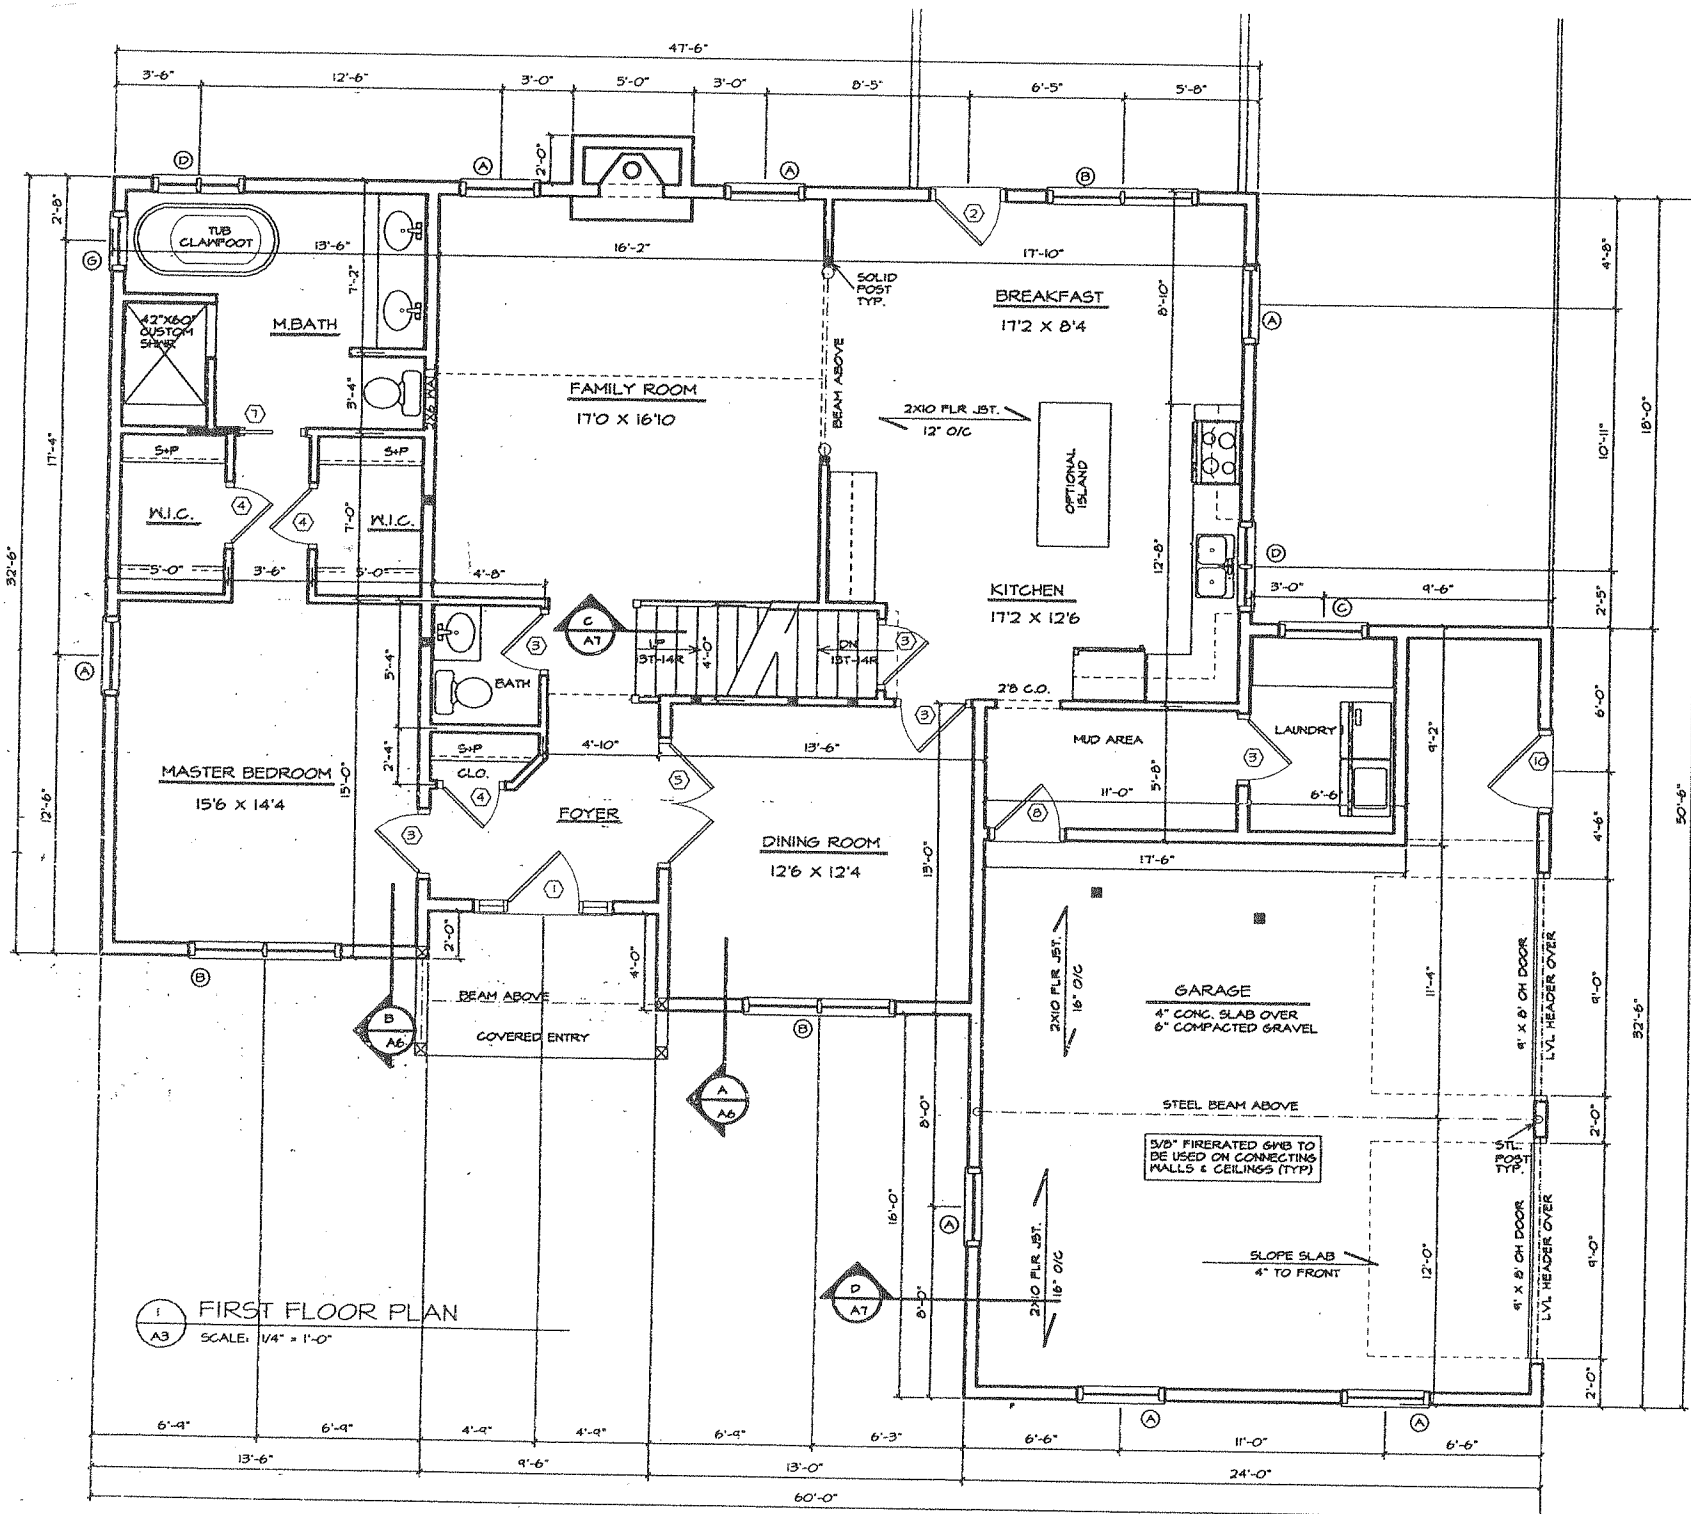

1 FIRST FLOOR PLAN
SCALE: 1/4" = 1'-0"

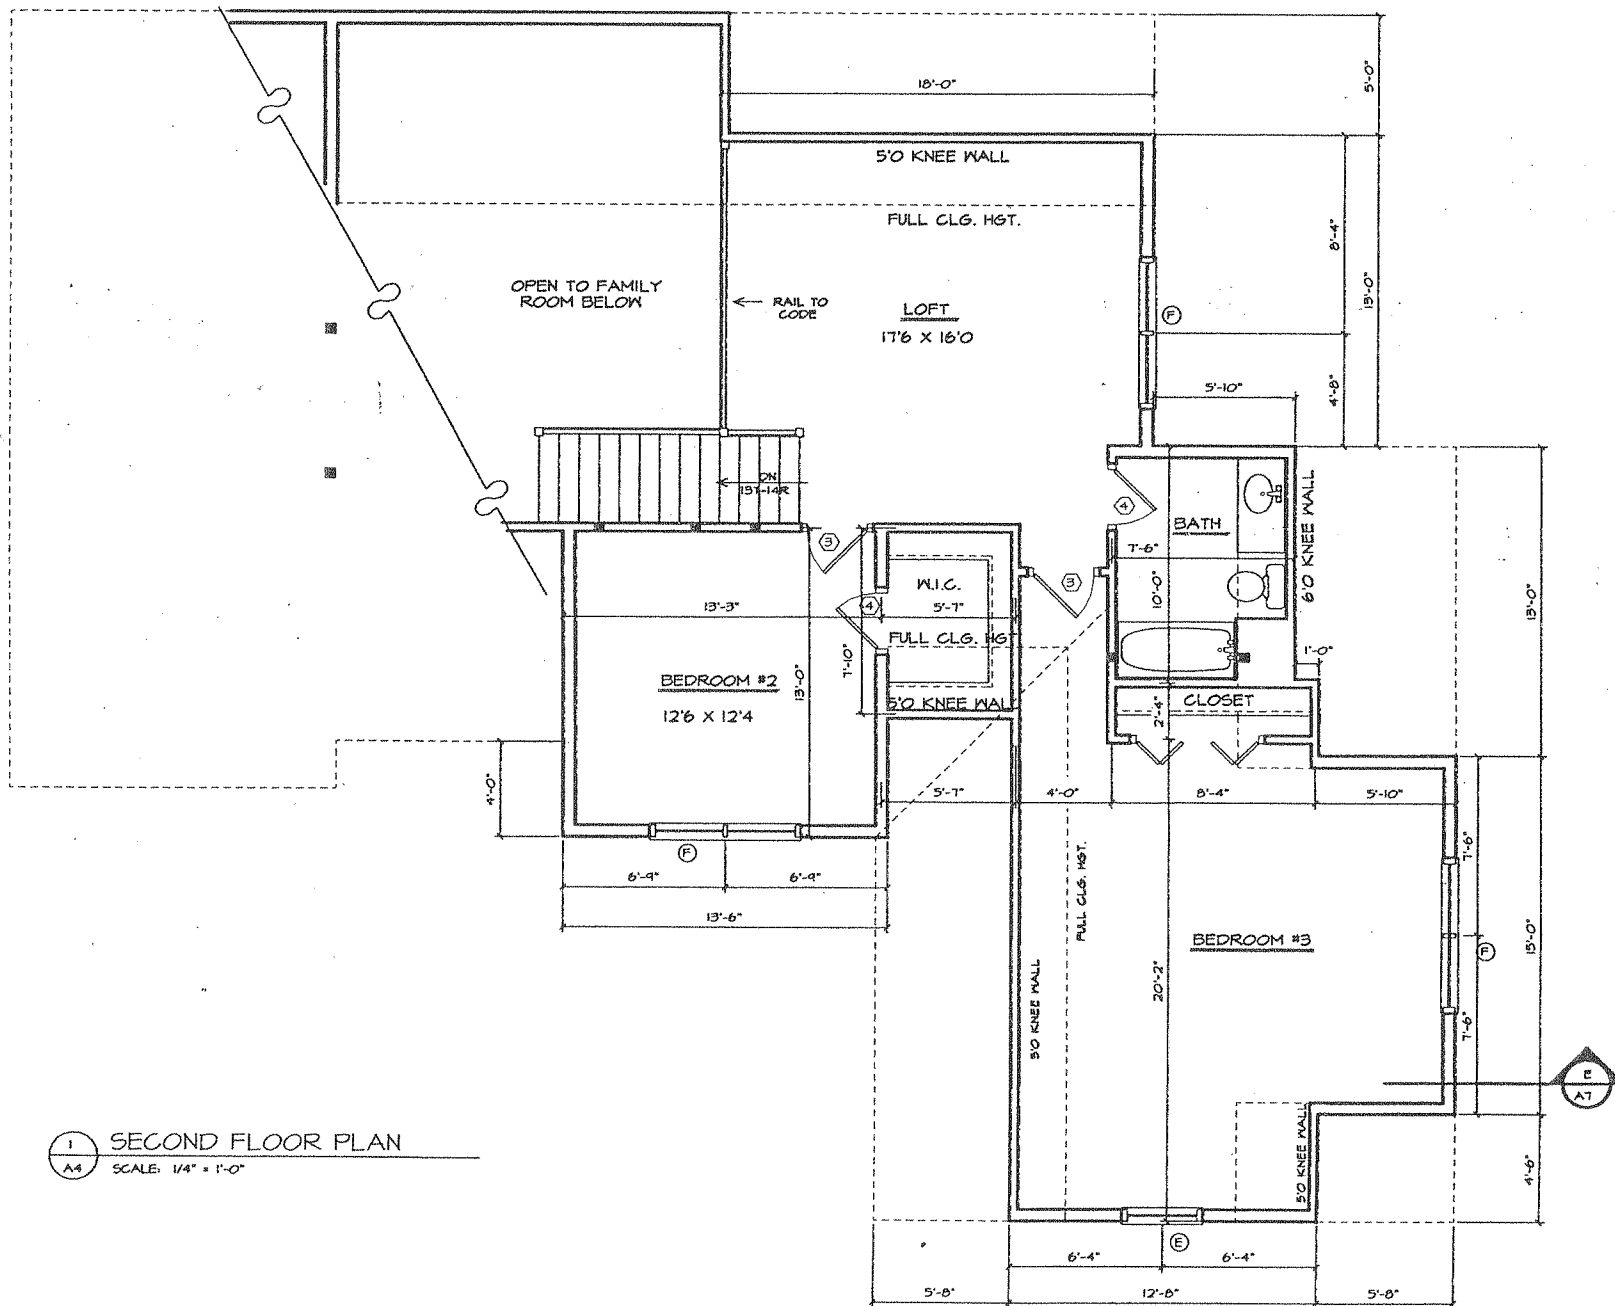

1 SECOND FLOOR PLAN
 A4 SCALE: 1/4" = 1'-0"