



THE REGAN

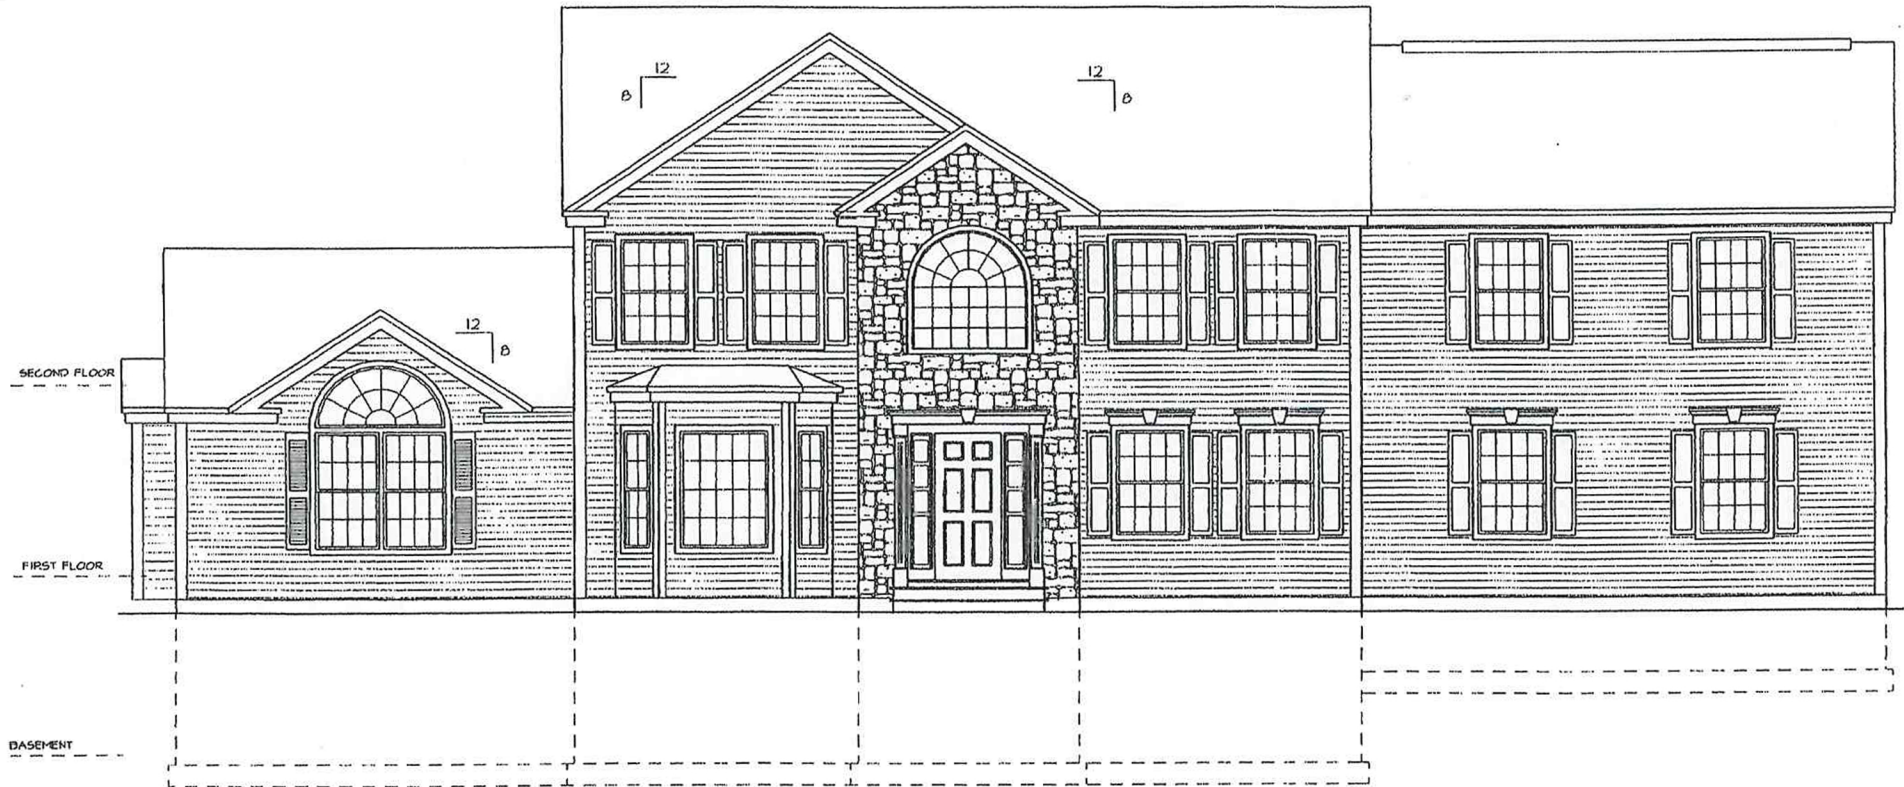

FRONT ELEVATION

SCALE: 1/4" = 1'-0"

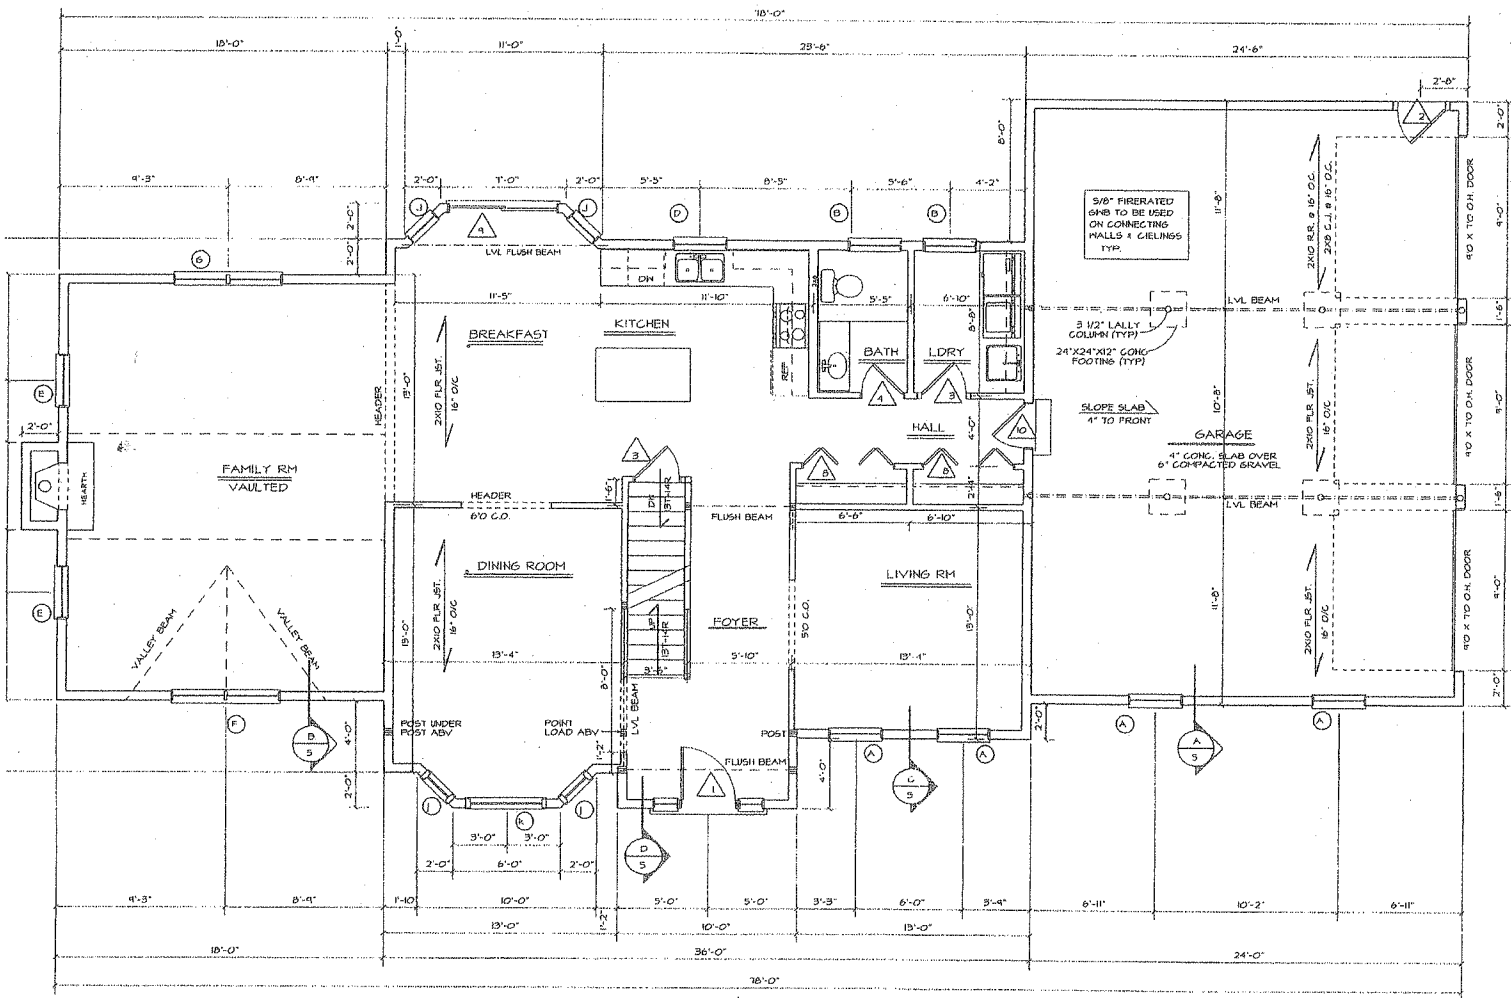

FIRST FLOOR

SCALE: 1/4" = 1'-0"

- GENERAL NOTES:**
1. THESE DRAWINGS REPRESENT AN OVERALL DESIGN CONCEPT. THEY ARE PROVIDED WITH THE INTENT TO PROVIDE THE GENERAL DESIGN ARRANGEMENT AND TO OBTAIN PERMITS. THE CONTRACTOR SHALL VERIFY ALL CONDITIONS AND CONDITIONS OF THE SITE AND SHALL BE RESPONSIBLE FOR OBTAINING ALL NECESSARY PERMITS AND FOR OBTAINING THE DETAIL DESIGN AND FOR OBTAINING THE DETAIL DESIGN AS NECESSARY TO ACHIEVE THE INTENDED RESULT AS A MEMBER OF THE PROFESSIONAL ENGINEERING FIRM OF THE REGION.
 2. ALL WORK SHALL BE PERFORMED IN ACCORDANCE WITH ALL APPLICABLE NATIONAL, STATE, AND LOCAL CODES, REGULATIONS, AND ORDINANCES.
 3. CONTRACTOR SHALL VERIFY ALL CONDITIONS AND CONDITIONS AT THE SITE BEFORE BEGINNING CONSTRUCTION. ANY DISCREPANCIES SHALL BE REPORTED TO ALTERNATIVE DESIGN INC. FOR VERIFICATION AND/OR CORRECTION BEFORE PROCEEDING WITH WORK.
 4. THE OWNER AND CONTRACTOR SHALL HOLD EACH OTHER HARMLESS FROM AND AGAINST ALL CLAIMS, DAMAGES, LOSSES, AND COSTS INCLUDING LEGAL FEES ARISING OUT OF OR RESULTING FROM THE PERFORMANCE OF THE WORK BY THE CONTRACTOR.
 5. ALL DIMENSIONS SHOULD BE READ OR CALCULATED AND NEVER SCALED.

These drawings, specifications and the design contained hereon are the property of Alternative Design Inc. Any form of reproduction of these drawings, or of this document, is strictly prohibited. © 2006

Alternative Design Inc.
 www.altdesign.com
 Residential/Commercial Design
 228 Esley Rd., Manchester, N.H. 03102
 phone: (603) 645-4388 fax: (603) 645-6100

Contractor to check, verify all dimensions & structural members before construction. The project is subject to change without notice. The contractor shall be responsible for obtaining all necessary permits and for obtaining the detail design as necessary to achieve the intended result as a member of the professional engineering firm of the region.

The Regan

A2


NO.	REVISIONS

MARK	NOTES
1	DBL HNG
2	DBL HNG
3	MULLION
4	CASEMENT
5	DBL HNG
6	MULLION W/ RND TOP
7	MULLION
8	ROUND-TOP FEATURE HDW
9	DBL HNG
10	PICTURE HDW

DOOR SCHEDULE				
MARK	QTY	SIZE	RSO	NOTES
1		3'0" X 6'6"		EXT. DOOR W/ SIDE LIGHTS
2		2'6" X 6'6"		4-LITE
3		2'6" X 6'6"		INTERIOR
4		2'4" X 6'6"		INTERIOR
5		2'6" X 6'6"		INTERIOR
6		2'0" X 6'6"		INTERIOR
7		4'0" X 6'6"		BIFOLD
8		3'0" X 6'6"		BIFOLD
9		6'0" X 6'6"		EXT. SLIDER DOOR
10		2'6" X 6'6"		FIRERATED DOOR
11		2'6" X 6'6"		STEEL INSUL.

RSO TO BE DETERMINED BY DOOR MANUFACTURER.

NOTE: WHERE THE OPENING OF AN OPERABLE WINDOW IS GRADE OR EXT. DECK BELOW, THE LOWEST INCH OF 24" ADVY. THE FIN. FLR.

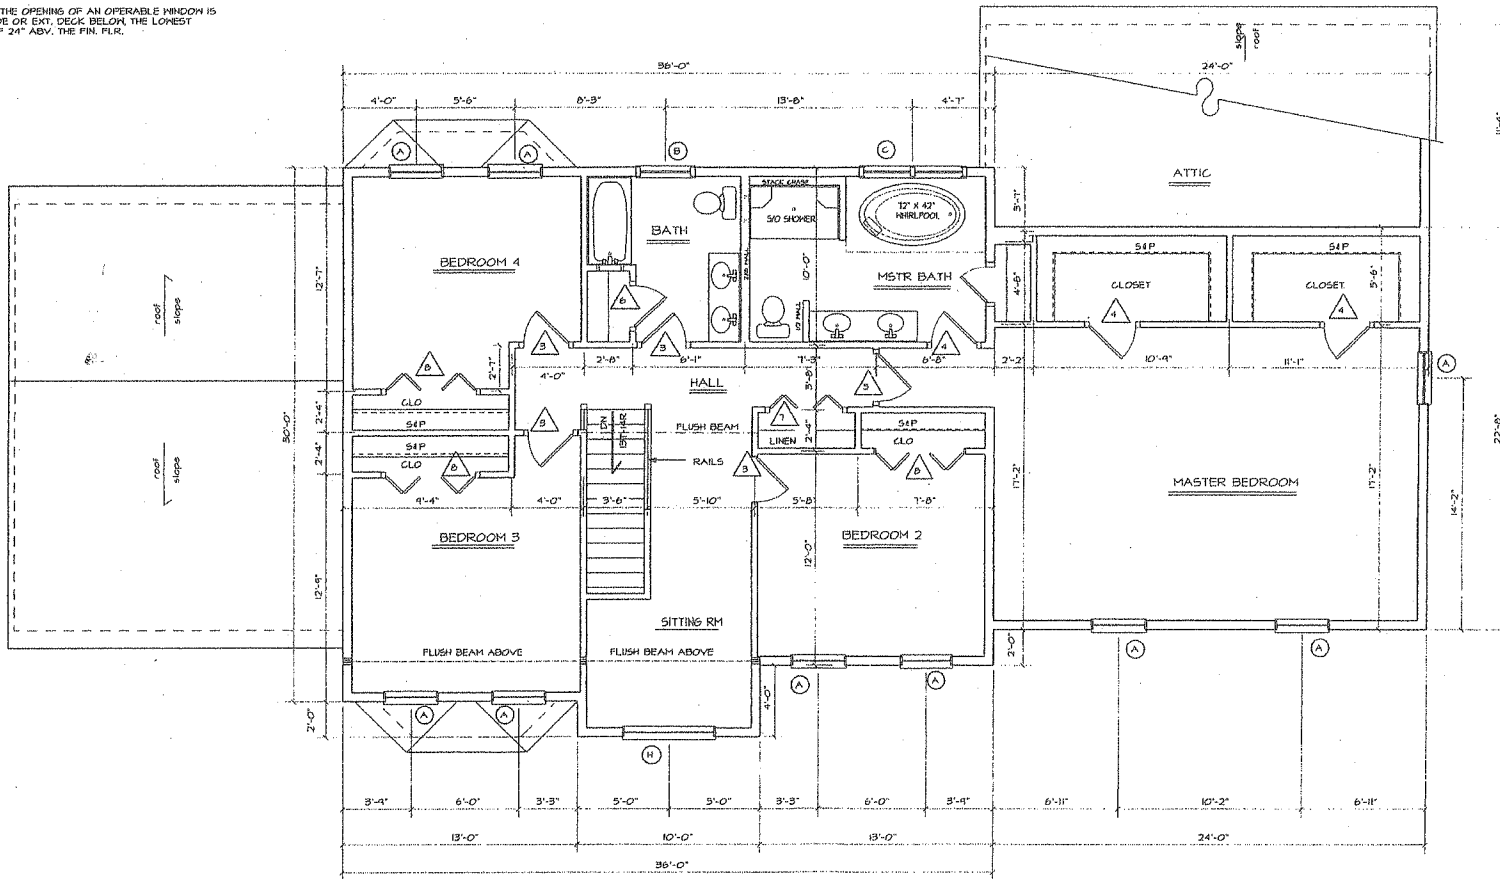

SECOND FLOOR

SCALE: 1/4" = 1'-0"

These drawings, specifications, and the design contained are the property of Alternative Design Inc. Any form of reproduction of these drawings, specifications, or any part thereof, without the written consent of Alternative Design Inc. is prohibited.

Alternative Design Inc.
 www.altdesigninc.com
 Residential/Commercial Design
 235 Eddy Rd., Manchester, N.H. 03102
 Phone: (603) 645-1308 Fax: (603) 645-0700

Contractor to check & verify all dimensions & structural members. All construction shall be in strict compliance with the State of New Hampshire or Massachusetts Building Code, whichever applies.

The Regan

A3

NO.	REVISIONS